


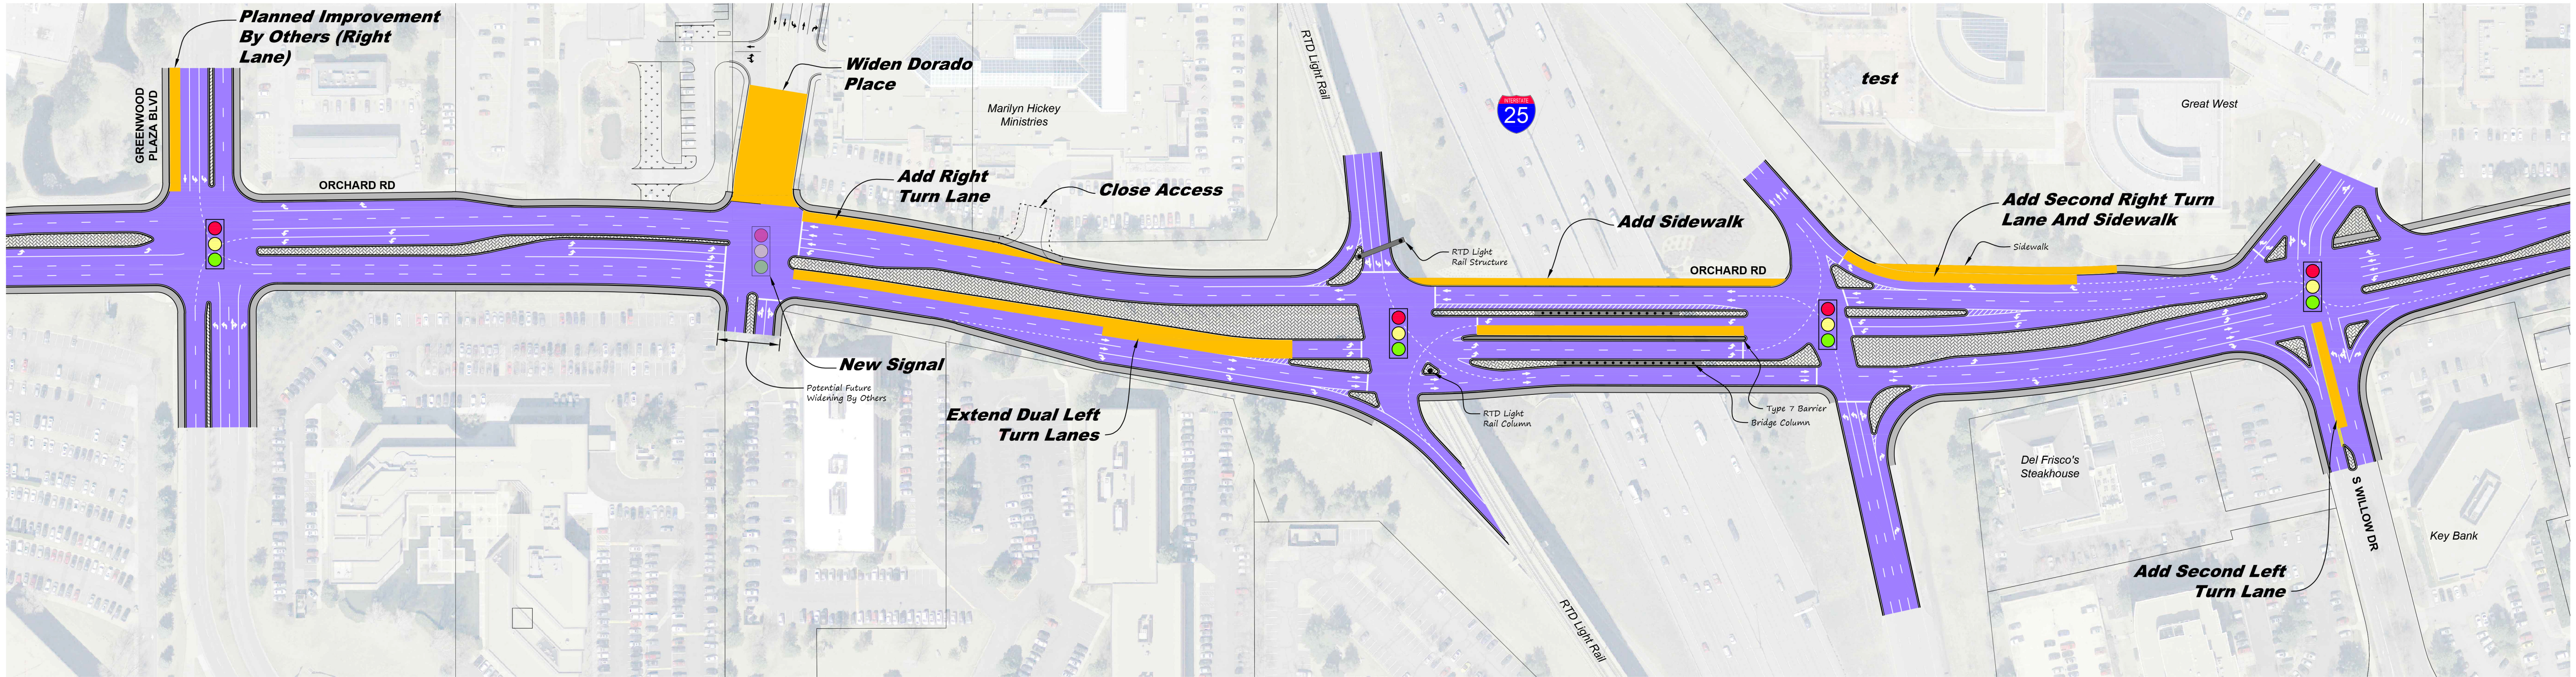

**INTERSTATE 25 AND ORCHARD ROAD**  
Marilyn Hickey Redevelopment at I-25 and Orchard  
**Interchange Expansion Concept**